

Notice of Exemption (Revised)

TO: ☒ Governor's Office of Land Use and Climate Innovation PO Box 3044 Sacramento, CA 95812-3044 ☒ Siskiyou County Clerk 311 Fourth St., Room 201 Yreka, CA 96097	FROM: City of Dunsmuir 5915 Dunsmuir Avenue Dunsmuir, CA 96025
Project Title: Mossbrae Springs Ultraviolet (UV) Disinfection Project	
Project Location: As shown in Figure 1 , the proposed project is located within the City of Dunsmuir in Section 13, Township 39N, Range 4W, of the U.S. Geological Survey's Dunsmuir 7.5-minute quadrangle. Proposed improvements would occur adjacent to the Dunsmuir Avenue/Interstate 5 interchange, on City-owned property (Siskiyou County Assessor's Parcel Number 059-010-190) currently supporting the Castle Rock water bottling facility. This revised Notice of Exemption addresses improvements on the City-owned property and within the paved road right-of-way (ROW) of Dunsmuir Avenue adjacent to the project site.	
City: Dunsmuir	County: Siskiyou
Description of Nature, Purpose, and Beneficiaries of Project: The original project included construction of a ~384 square foot building to house ultraviolet (UV) disinfection equipment (i.e. two UV disinfection modules, piping, turbidimeter, magnetic flowmeter, electrical/telemetry, and controls), site piping modifications to tie the new building into the existing system, and installation of a diesel-powered emergency backup generator adjacent to the UV building. The original project included the potential extension of electrical service to the UV building from the City's existing booster pump station located on the west side of the Castle Rock water bottling facility. The purpose of the project is to provide a permanent facility for disinfection of the City's water source to ensure a safe and reliable drinking water supply. As shown in Figures 2 and 3, the revised project includes construction of a ~832 square foot UV building in a different location on the City-owned property; site piping modifications to tie the new building into the existing system; replacement of existing security fencing; and installation new additional security fencing and a new paved driveway. The City would procure a mobile diesel-powered emergency backup generator for use at the UV building. In addition to the original site piping modifications, the revised project includes installation of ~600 feet of new 18-inch-diameter water main from the UV building along Dunsmuir Avenue. The additional water main would tie into the existing water system just north of Linda Place. Existing 18-inch-diameter steel water main located on private property would be abandoned in place. Installation of the new water mains would require the use of open-cut trenching. The new water main located north of the UV building would traverse a steep hill for a short distance. Paved roads would be repaved following the installation of the water main improvements. Staging of construction equipment would occur on City-owned property.	
Name of Public Agency Approving Project: City of Dunsmuir	
Name of Agency Carrying out the Project: City of Dunsmuir	
Local Agency Contact Person: Dustin Rief, City Manager 530.235.4822 drief@ci.dunsmuir.ca.us	

FILED

Siskiyou County

JUL 01 2025

Exempt Status: Categorical Exemption:

California Code of Regulations, Title 14, Division 6, Chapter 3 (CEQA Guidelines):

Class 1, §15301 (Existing Facilities)

Class 3, §15303 (New Construction or Conversion of Small Structures)

Reason Why Project Is Exempt:

Class 1 covers the operation, repair, maintenance, or minor alteration of existing public or private structures, facilities, mechanical equipment, or topographical features, involving negligible or no expansion of existing or former use. Class 3 covers the construction and location of limited numbers of new, small facilities or structures, and the installation of small new equipment and facilities in small structures

The project is consistent with the exemptions noted above because work would consist of the construction of a small structure, installation of health/safety protection devices (UV disinfection), and connection of the new facility to the existing water system. Only minor earth disturbance would be required to accommodate the proposed improvements, and the ground surface would be restored following construction. Additionally, no expansion of the City's water system would occur.

As documented in the original Notice of Exemption (SCH 2022080062), the proposed project would not have a significant effect on the environment due to unusual circumstances; would not result in damage to scenic resources within a Scenic Highway; is not located on a hazardous waste site pursuant to §65962.5 of the Government Code; would not cause a substantial adverse change in the significance of a historical resource; and would not result in cumulative impacts. The proposed modifications would not change project impacts, and no new potentially significant impacts would occur.

Signature:


Dustin Rief
City Manager

Date:


6-26-25

Attachments:


Figure 1: Project Location and Vicinity

Figure 2: Preliminary Site Plan

Figure 3: Preliminary Alignment

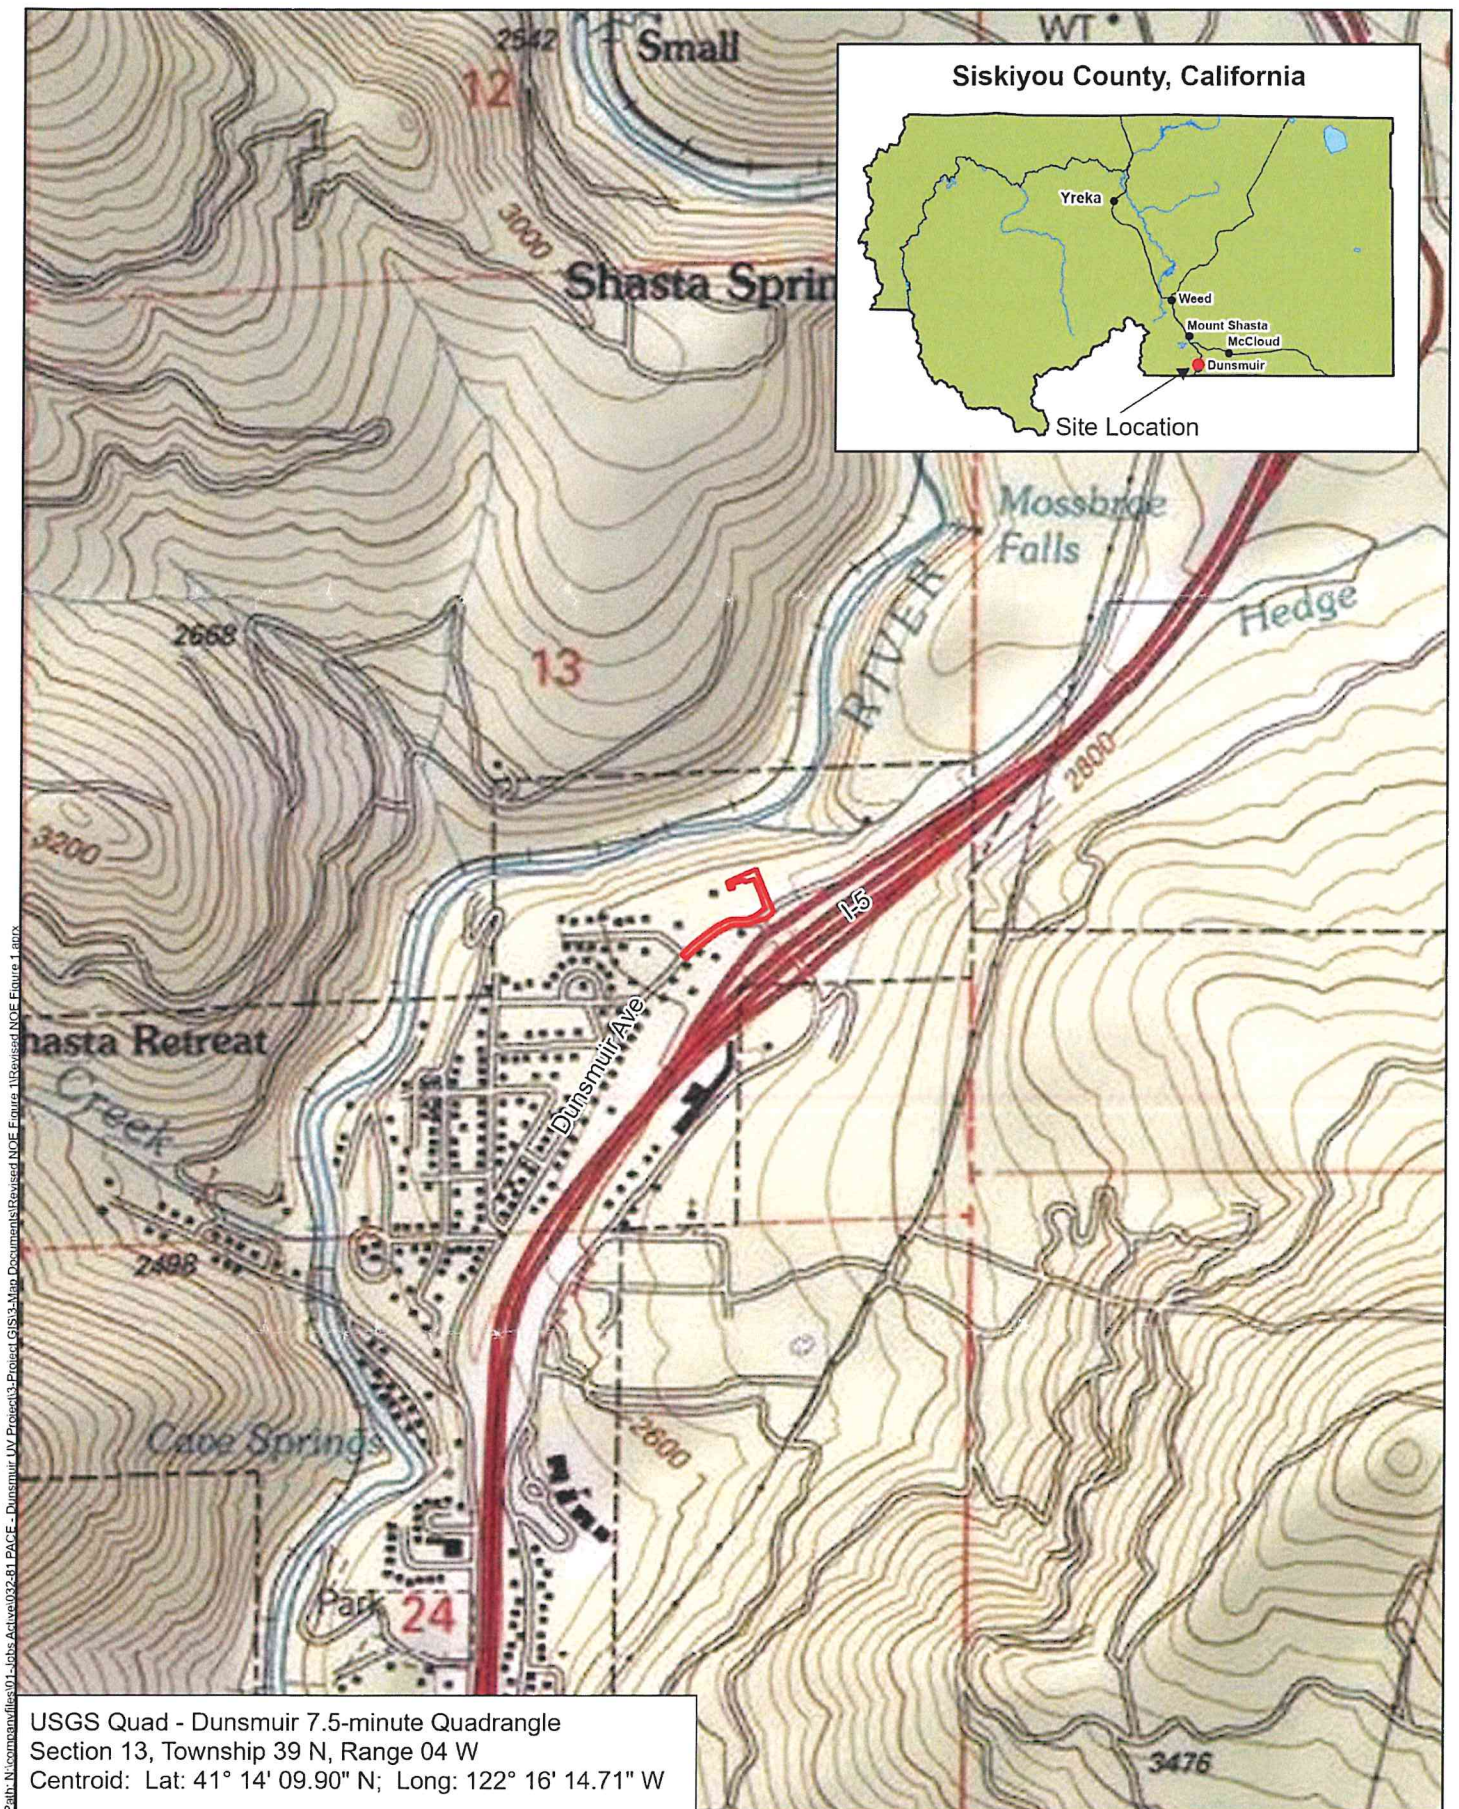

Project Location and Vicinity

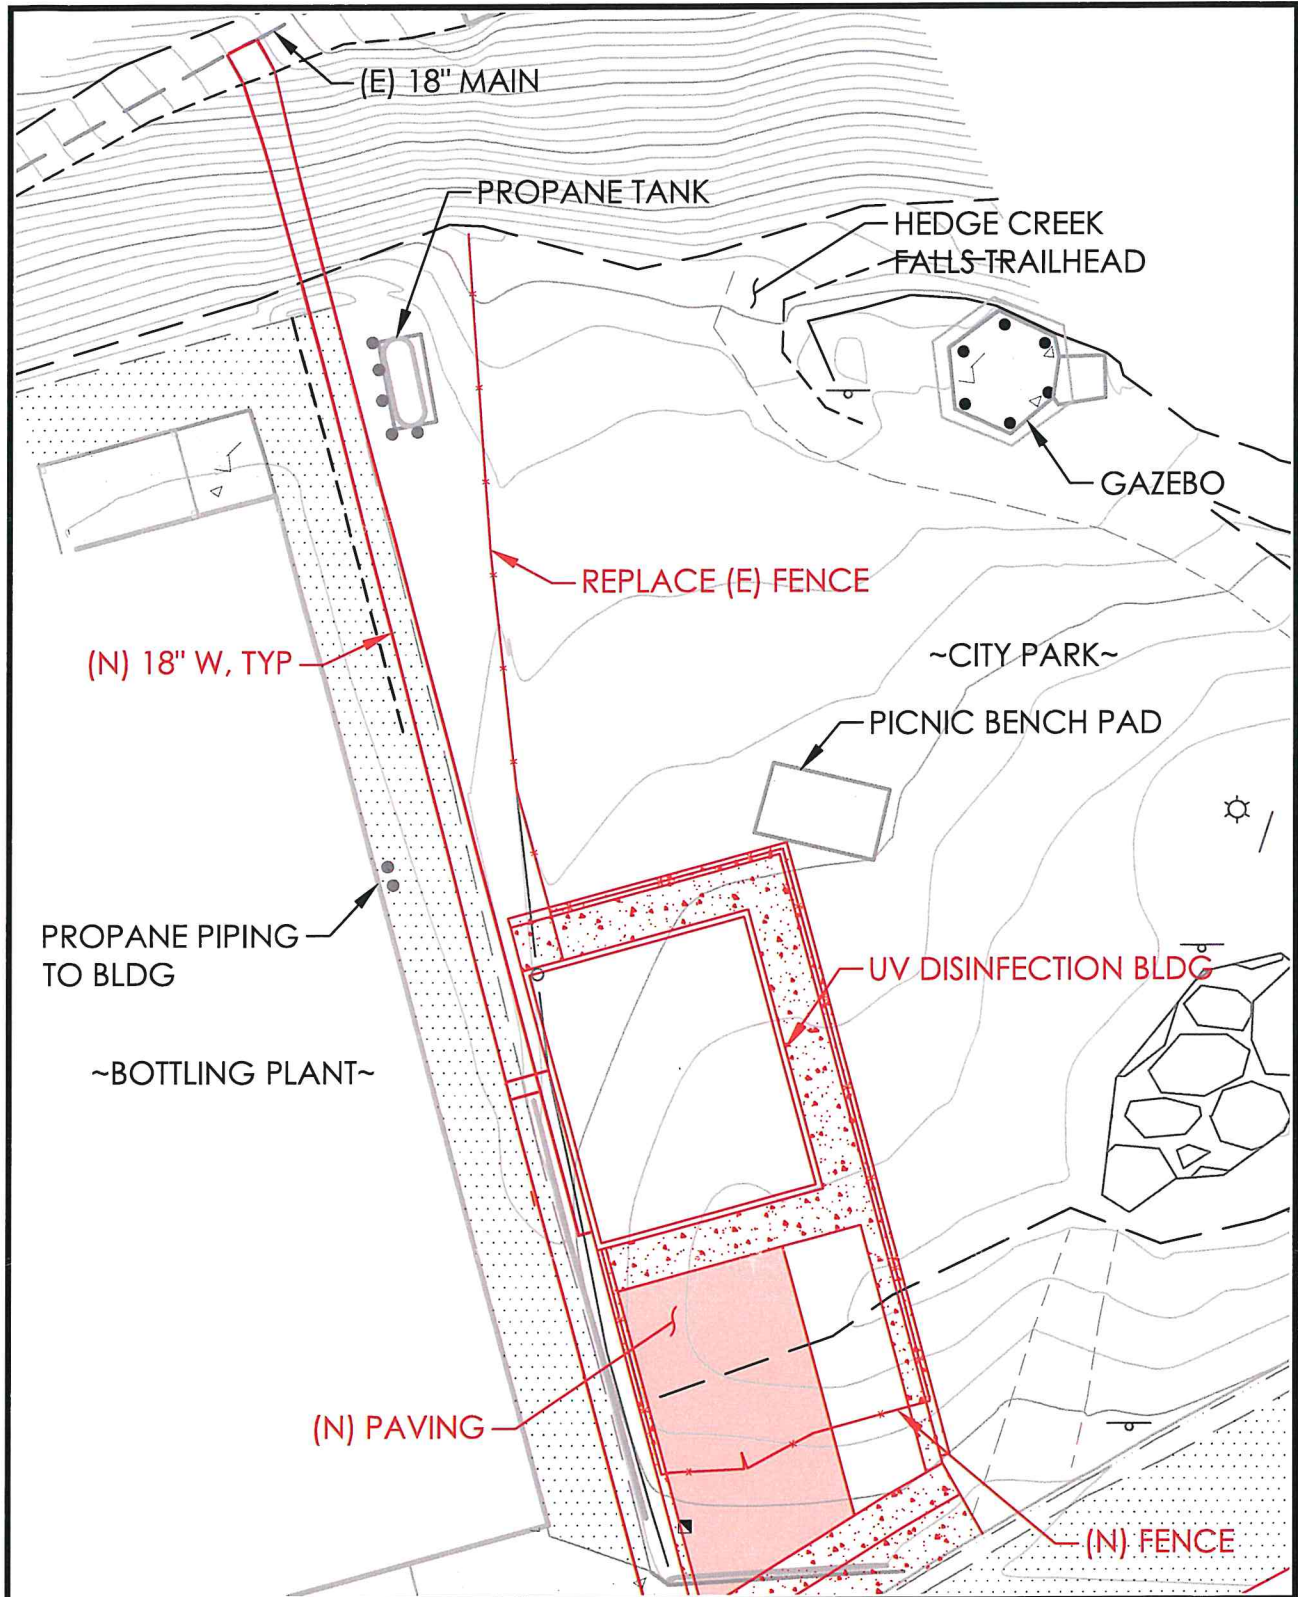

CITY OF DUNSMUIR
UV DISINFECTION PROJECT
PRELIMINARY SITE PLAN

FIGURE 2

DATE: 6/25

JOB # 204.67

Plot Date: June 25, 2025 - 11:42 am Login Name: CPagat
File Name: M:\Land Projects\020467 Mossbrae Springs UV Disinfection Project\01 CAD\03 SD\MOSSBRAE SPRINGS UV PLAN_UPDATED.dwg, Layout: FIG1



1"=60'

FIGURE 3

CITY OF DUNSMUIR
UV DISINFECTION PROJECT
PRELIMINARY ALIGNMENT



DATE: 6/25

JOB # 204.67

CALIFORNIA ENVIRONMENTAL FEE FORM

On 6/26/25, City of Dunsmuir filed an application
(Date) (Name)
for development with the City of Dunsmuir. Before the application
(Name of City)
is accepted as complete for processing, fees in the following amount(s) must be deposited with
the County Clerk.

- | | | |
|-------------------------------------|---------------------------------|-------------|
| ☒ | Clerk Processing Fee | \$50.00 |
| ☐ | Negative Declaration | \$2,916.75* |
| ☐ | EIR | \$4,051.25 |
| ☒ | Categorically Exempt | \$0.00 |
| ☐ | Statutorily Exempt | \$0.00 |
| ☐ | Fee Exemption issued by the DFG | \$0.00 |
| ☐ | Other _____ | \$ _____ |

30-000-8295.72

No project shall be operative, vested or final until the required fee is paid. *Public Resources Code §21089 (b)*

On 7/01/2025, City of Dunsmuir deposited \$ 50.00,
(Date) (Name)

with the Siskiyou County Clerk [Signature].
(Attest)

Application No. N/A
(To be completed when application is received for processing)

Receipt # 2025004299
47-07/01/2025-030

* If it is determined by Siskiyou County that the fee required for a Negative Declaration does not apply to your project a refund will be granted.



State of California - Department of Fish and Wildlife
2025 ENVIRONMENTAL DOCUMENT FILING FEE
CASH RECEIPT
DFW 753.5a (REV. 01/01/25) Previously DFG 753.5a

Print

Save

RECEIPT NUMBER:

47-07/01/2025-030

STATE CLEARINGHOUSE NUMBER (If applicable)

SEE INSTRUCTIONS ON REVERSE. TYPE OR PRINT CLEARLY.

LEAD AGENCY	LEAD AGENCY EMAIL	DATE
CITY OF DUNSMUIR		07/01/2025
COUNTY/STATE AGENCY OF FILING	DOCUMENT NUMBER	
SISKIYOU COUNTY	2025-47-030	
PROJECT TITLE		

MOSSBRAE SPRING ULTRAVIOLET (UV) DISINFECTION PROJECT

PROJECT APPLICANT NAME	PROJECT APPLICANT EMAIL	PHONE NUMBER
CITY OR DUNSMUIR		
PROJECT APPLICANT ADDRESS	CITY	STATE
5915 DUNSMUIR AVE.	DUNSMUIR	CA
		ZIP CODE
		96025

PROJECT APPLICANT (Check appropriate box)

☒ Local Public Agency ☐ School District ☐ Other Special District ☐ State Agency ☐ Private Entity

CHECK APPLICABLE FEES:

☐ Environmental Impact Report (EIR)	\$ 4,123.50	\$ _____
☐ Mitigated/Negative Declaration (MND)(ND)	\$ 2,968.75	\$ _____
☐ Certified Regulatory Program (CRP) document - payment due directly to CDFW	\$ 1,401.75	\$ _____

☒ Exempt from fee

☒ Notice of Exemption (attach)

☐ CDFW No Effect Determination (attach)

☐ Fee previously paid (attach previously issued cash receipt copy)

☐ Water Right Application or Petition Fee (State Water Resources Control Board only)	\$ 850.00	\$ _____
☒ County documentary handling fee	\$ 50.00	\$ 50.00
☐ Other		\$ _____

PAYMENT METHOD:

☐ Cash ☐ Credit ☒ Check ☐ Other 060265 TOTAL RECEIVED \$ 50.00

SIGNATURE

X

ENDORSED-E. FRANCO

AGENCY OF FILING PRINTED NAME AND TITLE

Esmeralda Franco Deputy Clerk

**NOTICES OF COMPLETION, NOTICES OF DETERMINATION, NOTICES OF
AVAILABILITY AND NOTICES OF EXEMPTION**

AFFIDAVIT OF POSTING

**Pursuant to Public Resources Code e §21152C, the following
Notice of Completion, Notice of Determination, Notice of Availability
an/or Notice of Exemption, was posted on July 1, 2025
at the:**

**SISKIYOU COUNTY CLERK'S OFFICE
311 4TH ST., RM. 201 , YREKA, CA 96097**

NOTICE OF EXEMPTION

for

MOSSBRAE SPRING ULTRAVIOLET (UV) DISINFECTION PROJECT

I certify under penalty of perjury that the foregoing is true and correct.

DATED: July 1, 2025

RETURNED TO: CITY OF DUNSMUIR

DATED: _____

LAURA BYNUM , COUNTY CLERK

By: _____

Deputy